



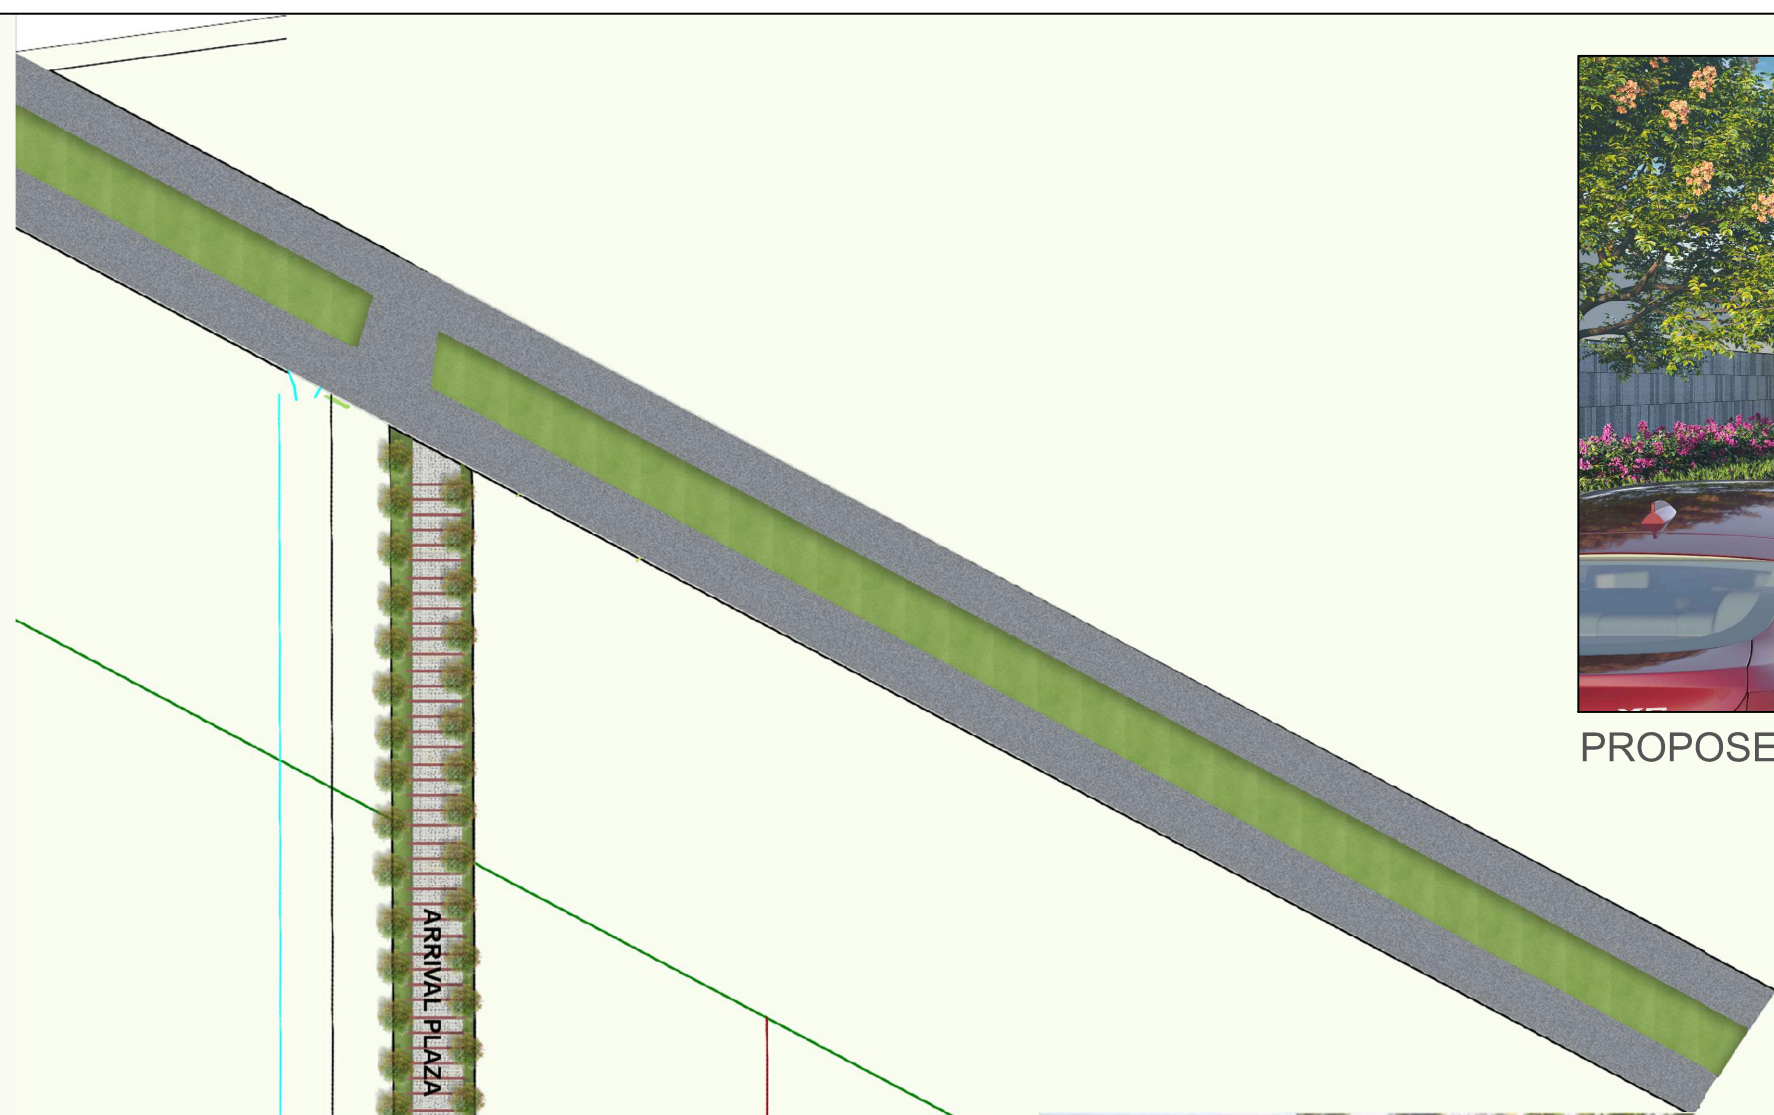


PROPOSED ROADWAYS

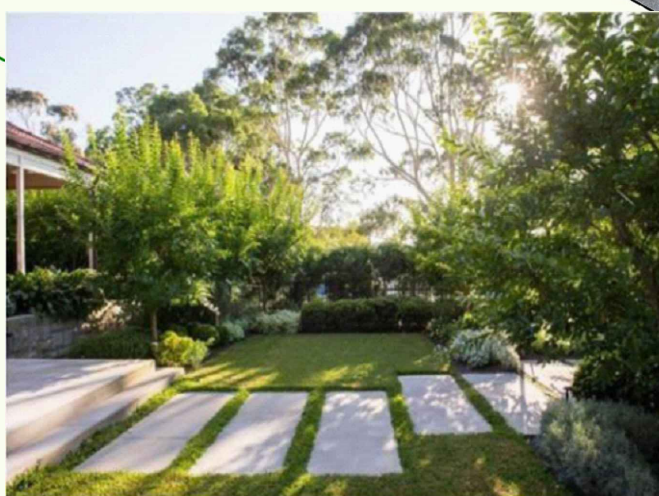


STEPPING STONE




PICKLE BALL COURT

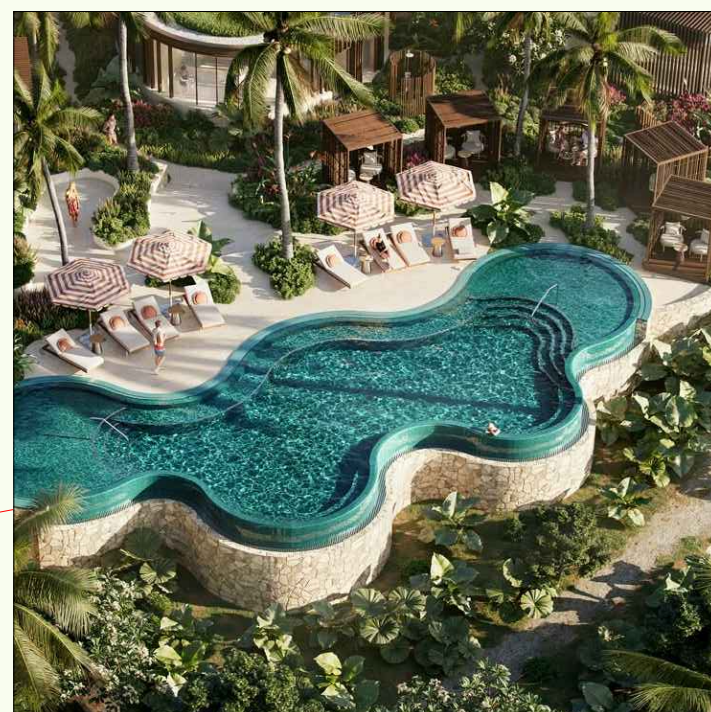

SWIMMING POOL

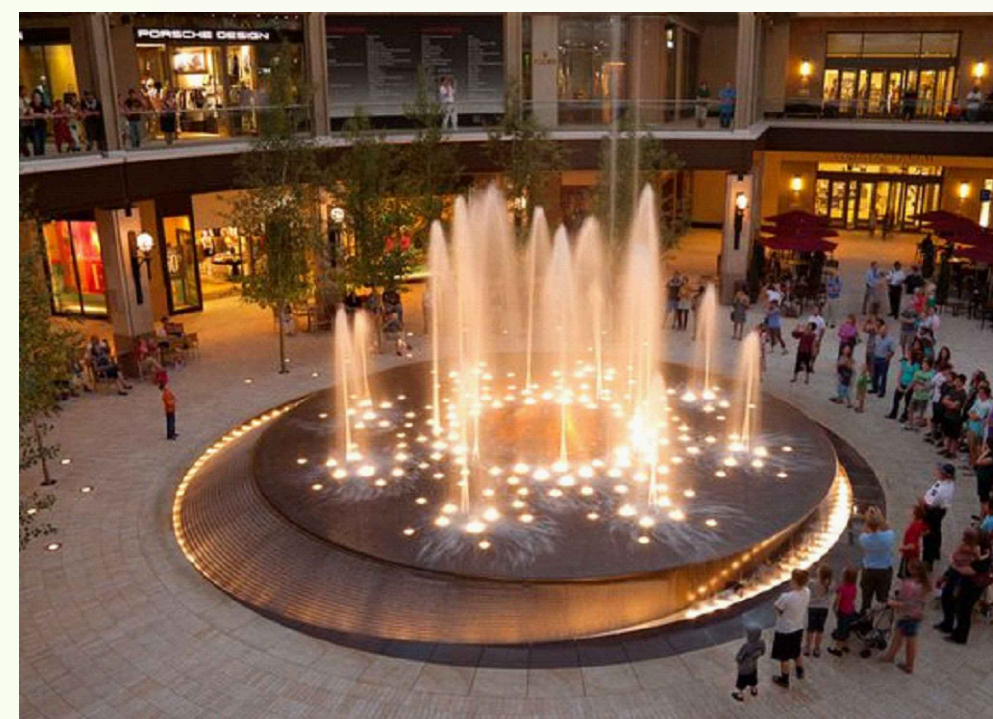


ROUND ABOUT

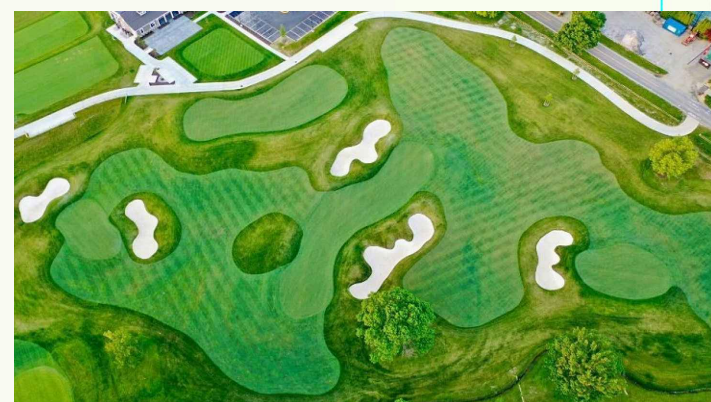

GOLF COURSE




GOLF COURSE FACING VILLAS

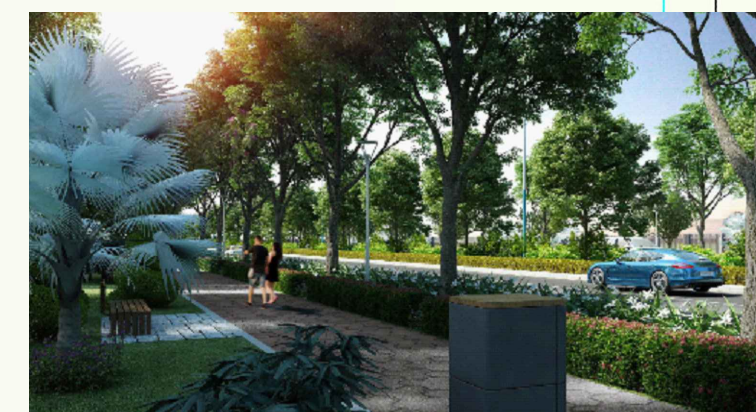

PEDESTRIAN WALKWAY




PEDESTRIAN WALKWAY

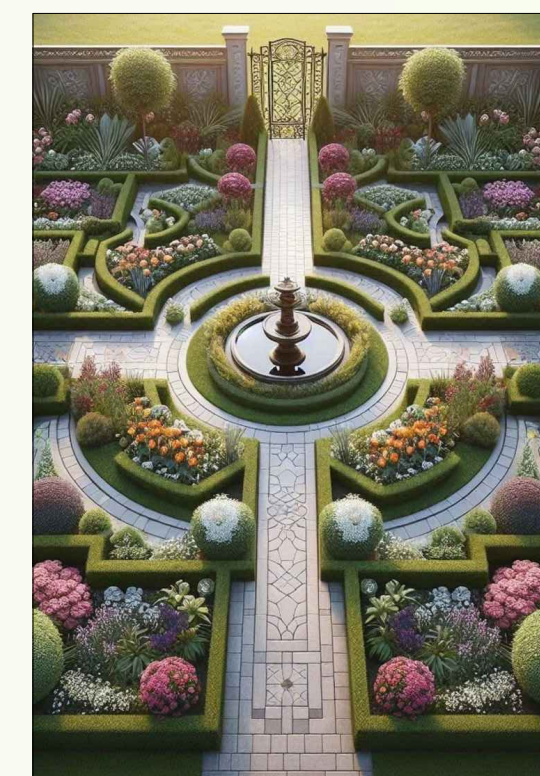

FLOWER GARDEN



INTERACTIVE SEATING AREA

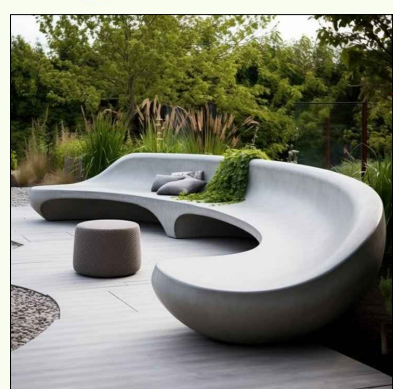

CRICKET ZONE

BLOCK-A

BLOCK-B

BLOCK-C



KIDS PLAY AREA



TEMPLE




HALF BASKETBALL COURT

BLOCK-D

BLOCK-E

RESIDENTIAL PLOT DETAILS	
LEGEND:	SIZE & AREA
	(10.00 x 20.00= 200 sq.m.) 239 SQYD
	(9.00 x 19.70=177.30 sq.m.) 212 SQYD
	(8.25 x 16.70= 138 sq.m.) 165 SQYD
	(7.50 x 16.70= 125.25 sq.m.) 150 SQYD
	(7.00 x 14.25= 99.75 sq.m.) 120 SQYD

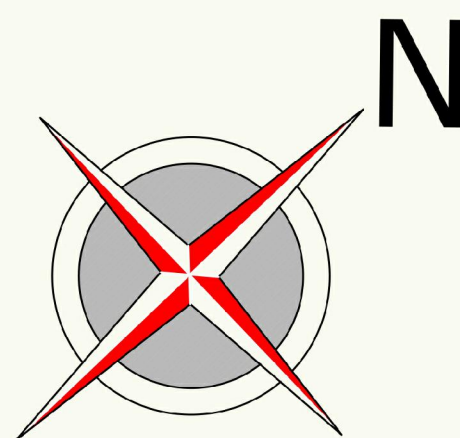

DATE : 17-04-25

PROJECT :- ASPIRE CITY

DRAWING TITLE :- SITE PLAN



ARCHITECTS :
Space Designers International
B - 34, SECTOR-67, NOIDA
PH : +91 9711633717, 18, 19 & 20
Mob: 9811070399, 9811336231
e-mail : spacesdi@gmail.com, www.spacedi.com