




LOWER GROUND FLOOR PLAN

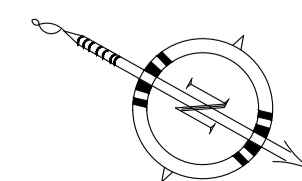

PROJECT :- PROPOSED COMMERCIAL BUILDING "THE HIVE" ON COMMERCIAL BLOCK-L AT ANAND VIHAR SCHEME, HAPUR		
BUILDERS & PROMOTERS :- Modulux Elite Build LLP		
DRAWING TITLE :- LOWER GROUND FLOOR PLAN & CARPET AREA DETAIL		
ARCHITECTS : Space Designers International B-34 Sector-47, NOIDA-201301 Ph: 91-911833717, 91-9120 e-mail: spacesdi@gmail.com, www.spacedi.com		
CHECKED BY :-	SCALE :-	DATE :-
	N.T.S	
Mr. Sandeep Kumar Authorised Signatory		ARCHITECT'S SIGNATURE DRG. No. :-01




UPPER GROUND FLOOR PLAN

8.2 MT. WIDE SERVICE ROAD

36 MT. WIDE ROAD TO PILAKHUWA

TO HAPUR

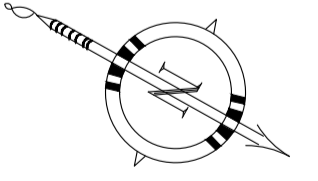

PROJECT :-
 PROPOSED COMMERCIAL BUILDING
 "THE HIVE" ON COMMERCIAL BLOCK-L
 AT ANAND VIHAR SCHEME, HAPUR

BUILDERS & PROMOTERS :-
 Modlux Elite Build LLP

DRAWING TITLE :-
 UPPER GROUND FLOOR PLAN
 & CARPET AREA DETAIL

ARCHITECTS :-
 Space Designers International
 B-34 Sector-67, NOIDA-201301
 Ph: 91-911833717, 811920
 e-mail: spades@gmail.com, www.spaced.in

CHECKED BY :- SCALE :- DATE :-
 N.T.S

Mr. Sandeep Kumar
 Authorised Signatory

ARCHITECT'S SIGNATURE
 DRG. No. :-02


OTHER'S LAND

247.00

223.32



FIRST FLOOR PLAN

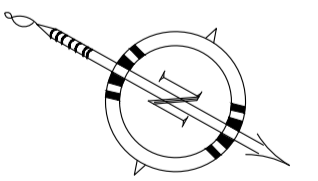

PROJECT :-
 PROPOSED COMMERCIAL BUILDING
 "THE HIVE" ON COMMERCIAL BLOCK-L
 AT ANAND VIHAR SCHEME, HAPUR

BUILDERS & PROMOTERS :-
 Modlux Elite Build LLP

DRAWING TITLE :-
 FIRST FLOOR PLAN &
 CARPET AREA DETAIL


ARCHITECTS :-
 Space Designers International
 B-34 Sector-47, NOIDA-201301
 Ph: 91-911833717, 91-9120
 e-mail: spadesi@gmail.com, www.spacedi.com

CHECKED BY :- SCALE :- DATE :-
 N.T.S

Mr. Sandeep Kumar
 Authorised Signatory

ARCHITECT'S SIGNATURE

DRG. No. :- 03

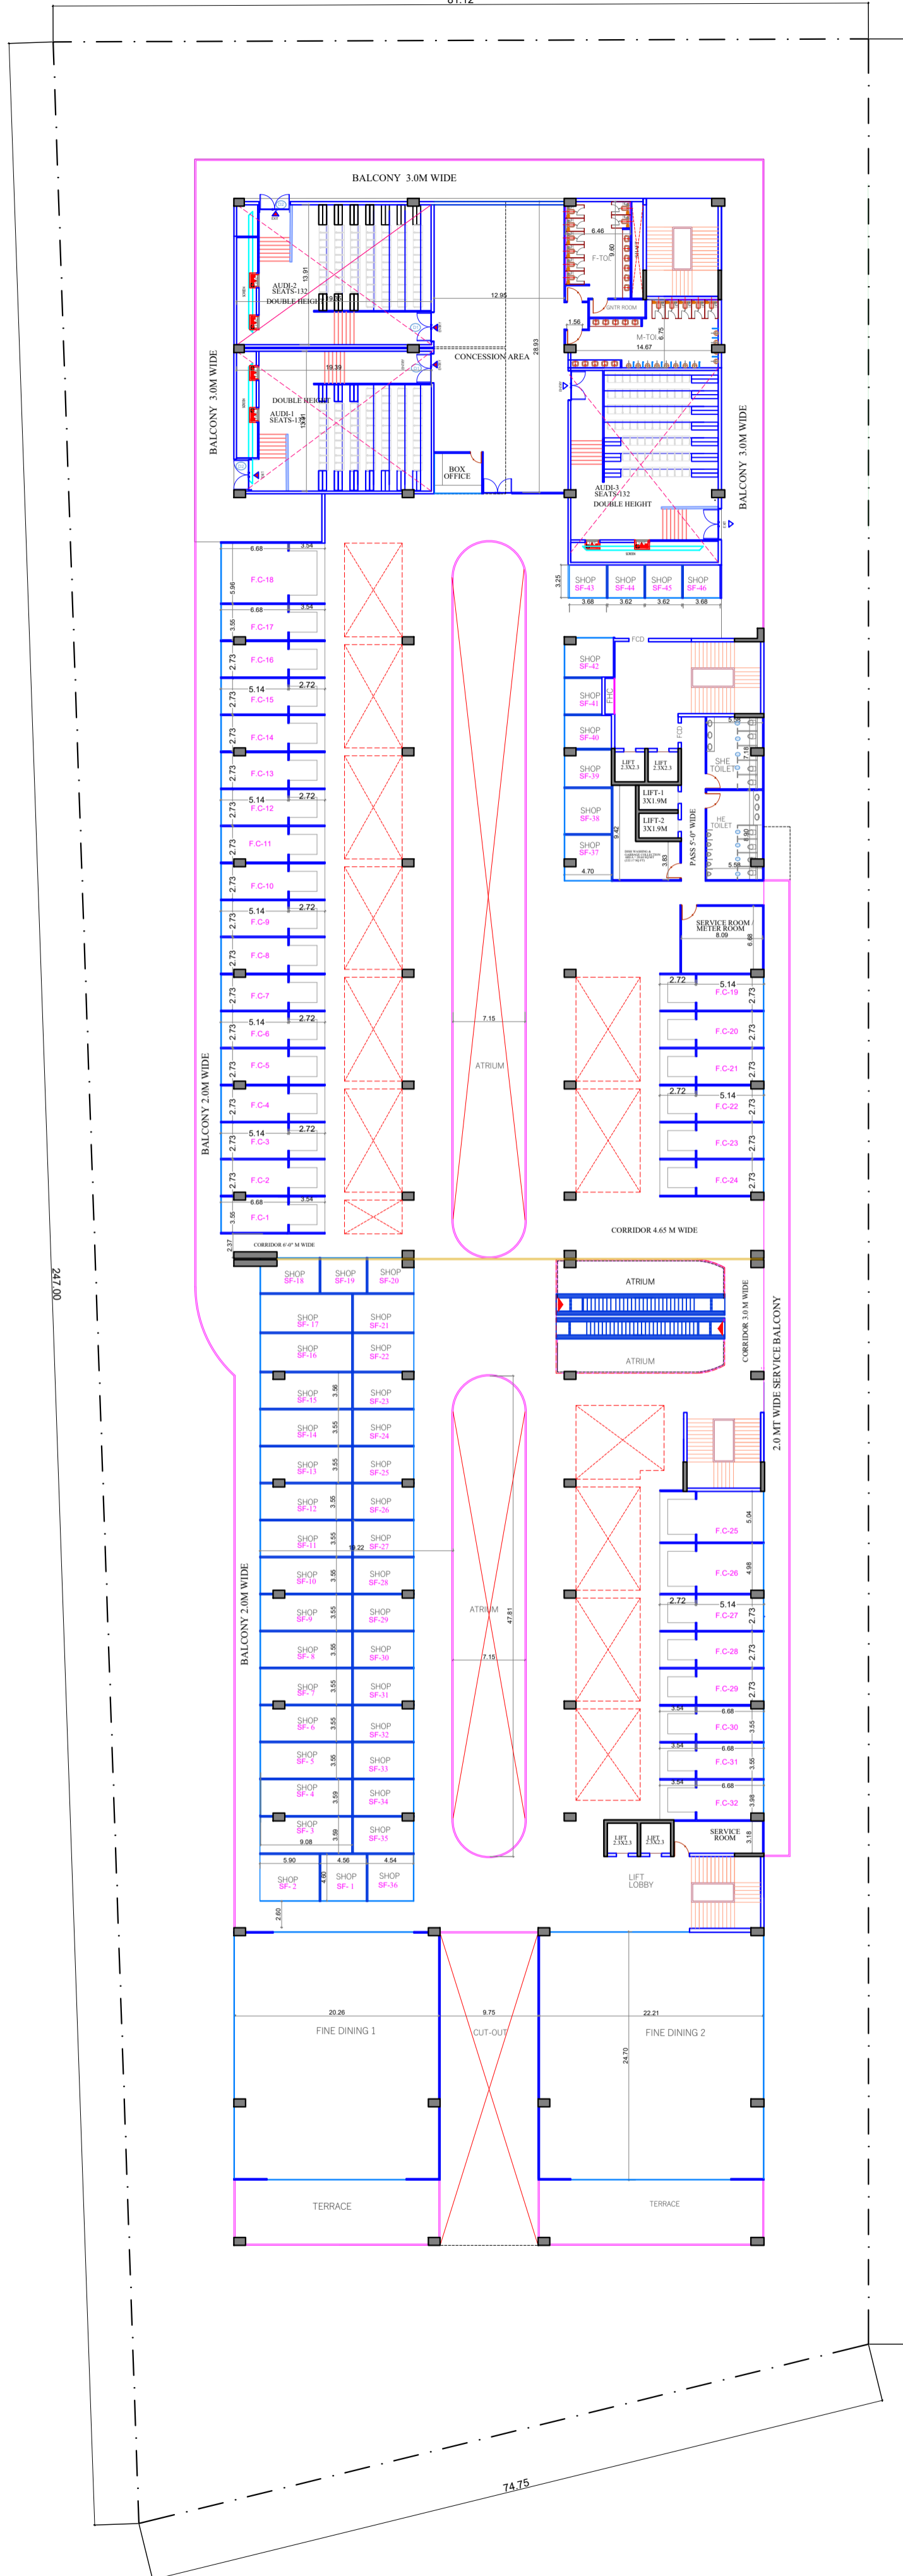

SECOND FLOOR PLAN

PROJECT :-
 PROPOSED COMMERCIAL BUILDING
 "THE HIVE" ON COMMERCIAL BLOCK-L
 AT ANAND VIHAR SCHEME, HAPUR

BUILDERS & PROMOTERS :-
 Modlux Elite Build LLP

DRAWING TITLE :-
 SECOND FLOOR PLAN &
 CARPET AREA DETAIL

ARCHITECTS :-
 Space Designers International
 B-34 Sector-67, NOIDA-201301
 PH: 91-911833717, 91-9120
 E-mail: spacedsi@gmail.com, www.spacedsi.com

CHECKED BY :- SCALE :- DATE :-
 N.T.S

Mr. Sandeep Kumar
 Authorised Signatory

ARCHITECT'S SIGNATURE
 DRG. No. :-04

